



Rekonstrukce vírového separátoru, ul. Polenská, Jihlava

Půdorys dna

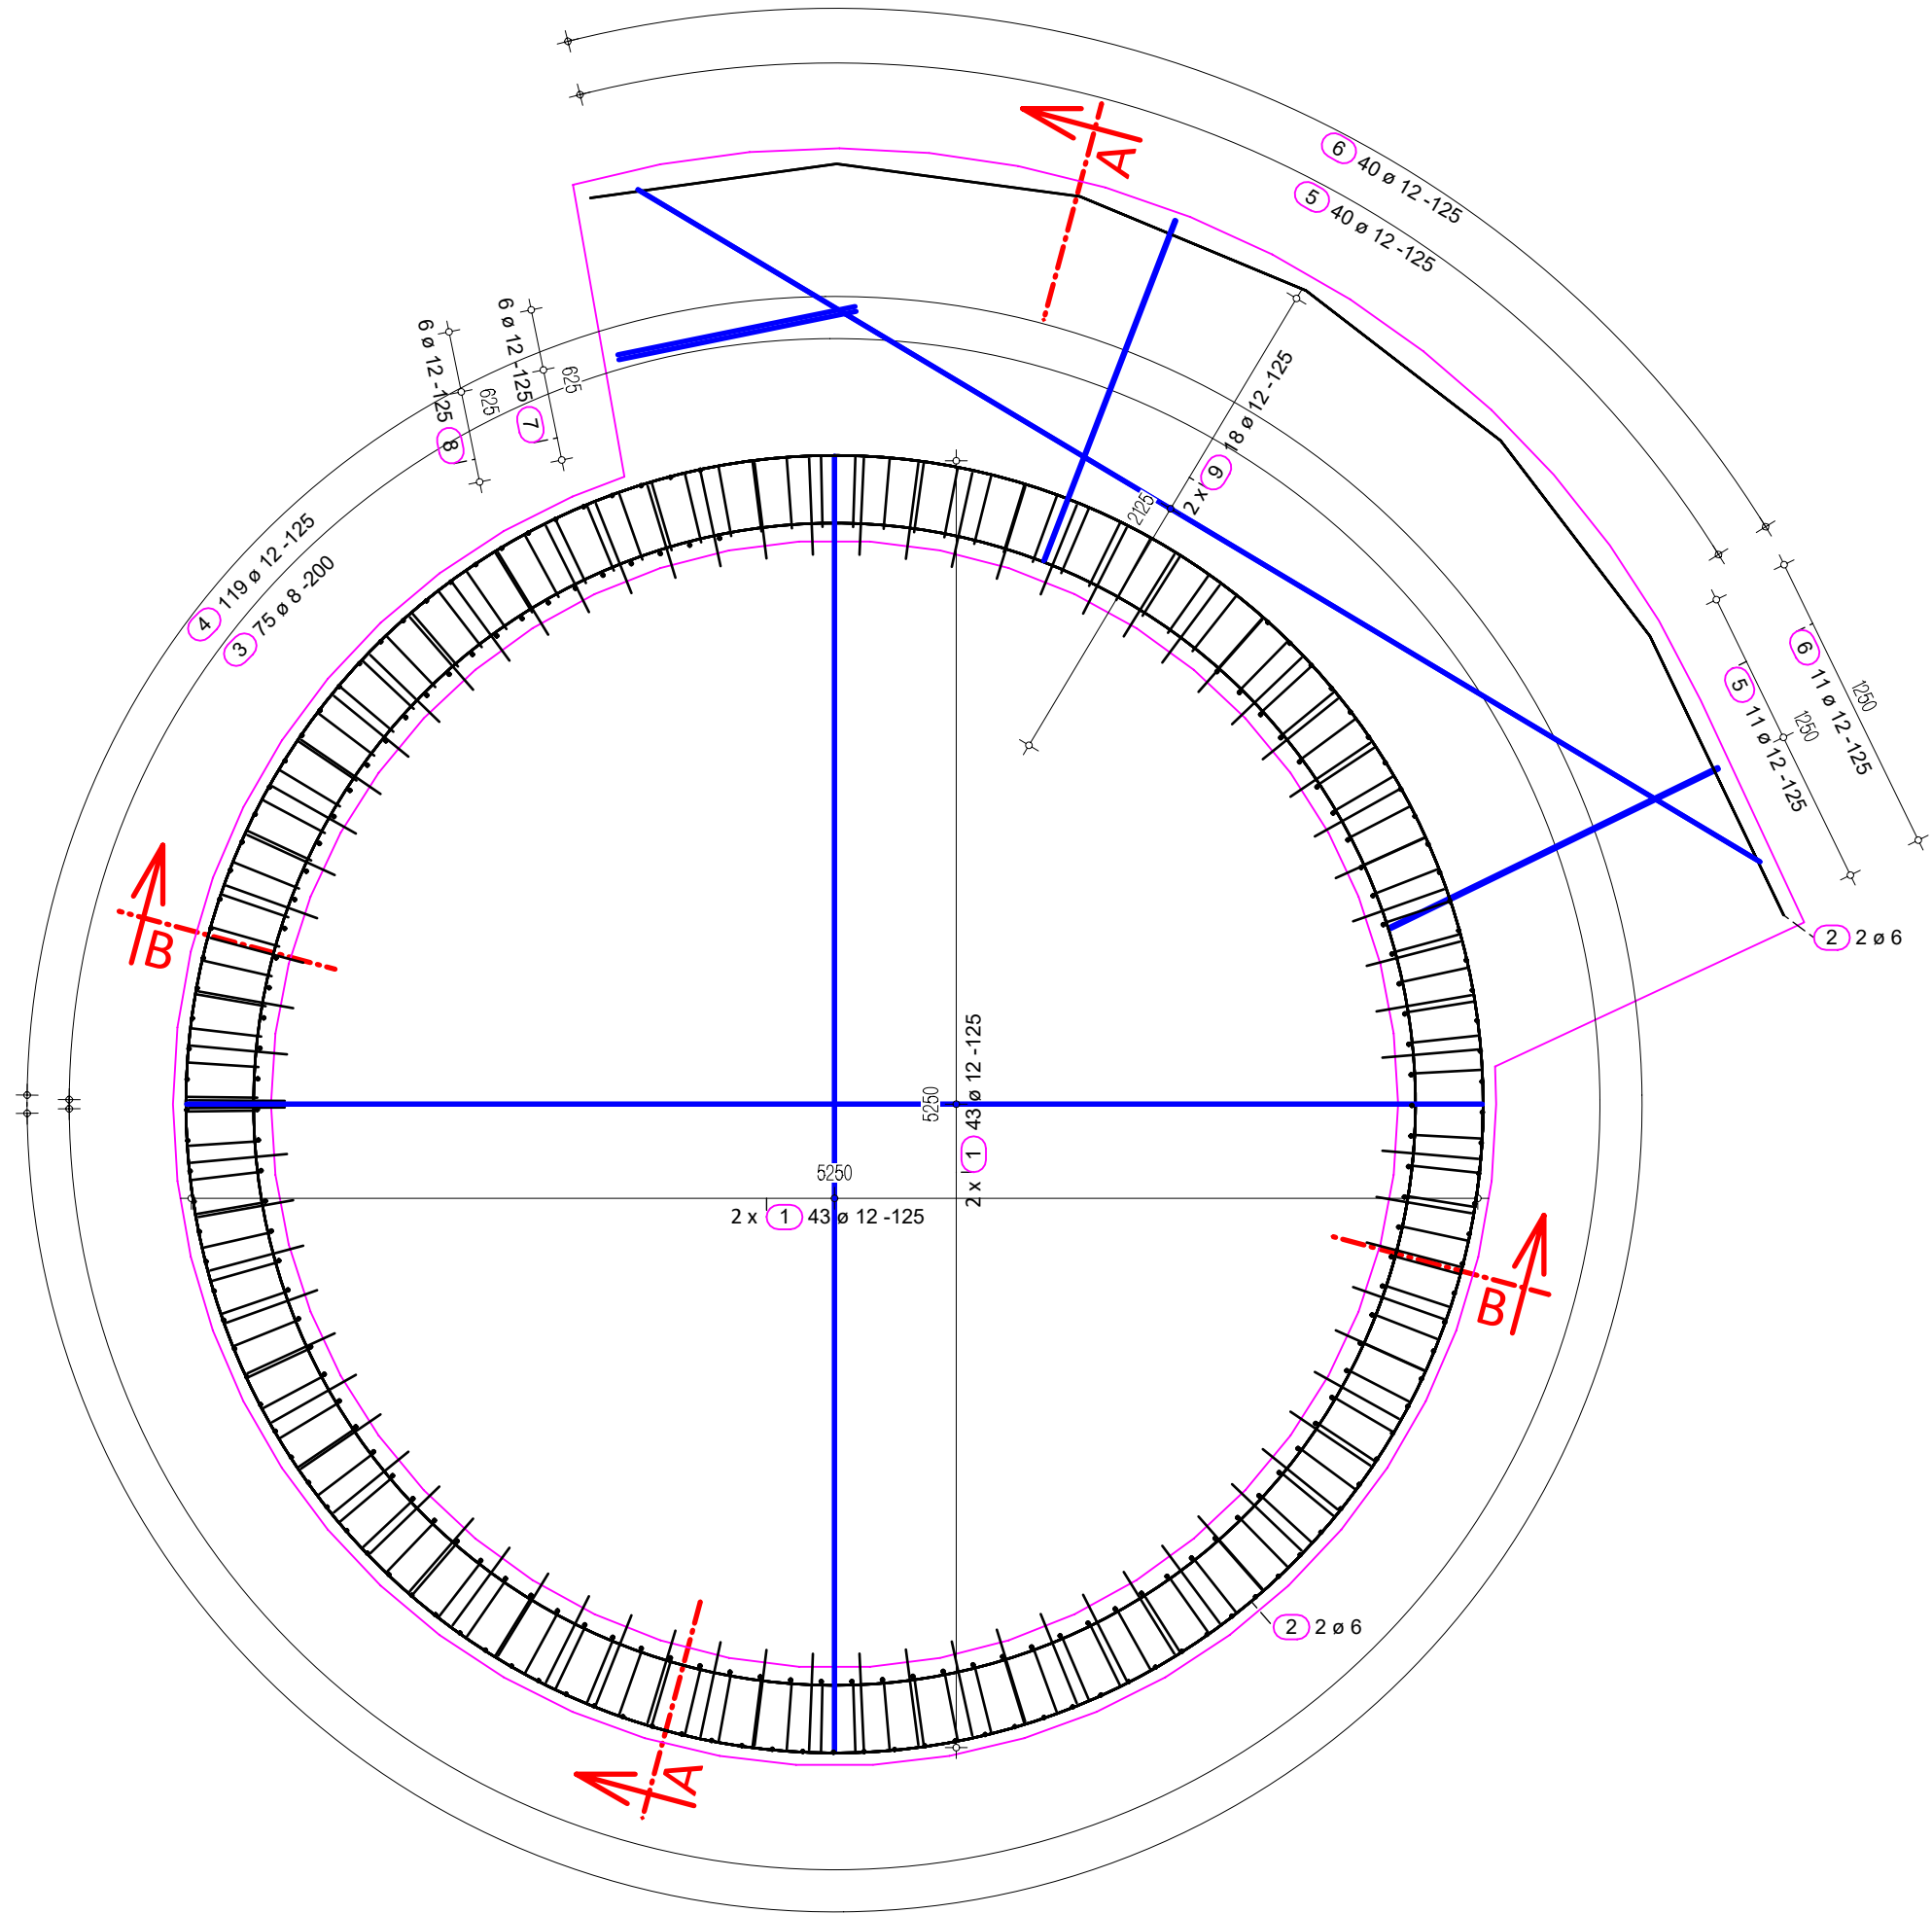

Řez A - A

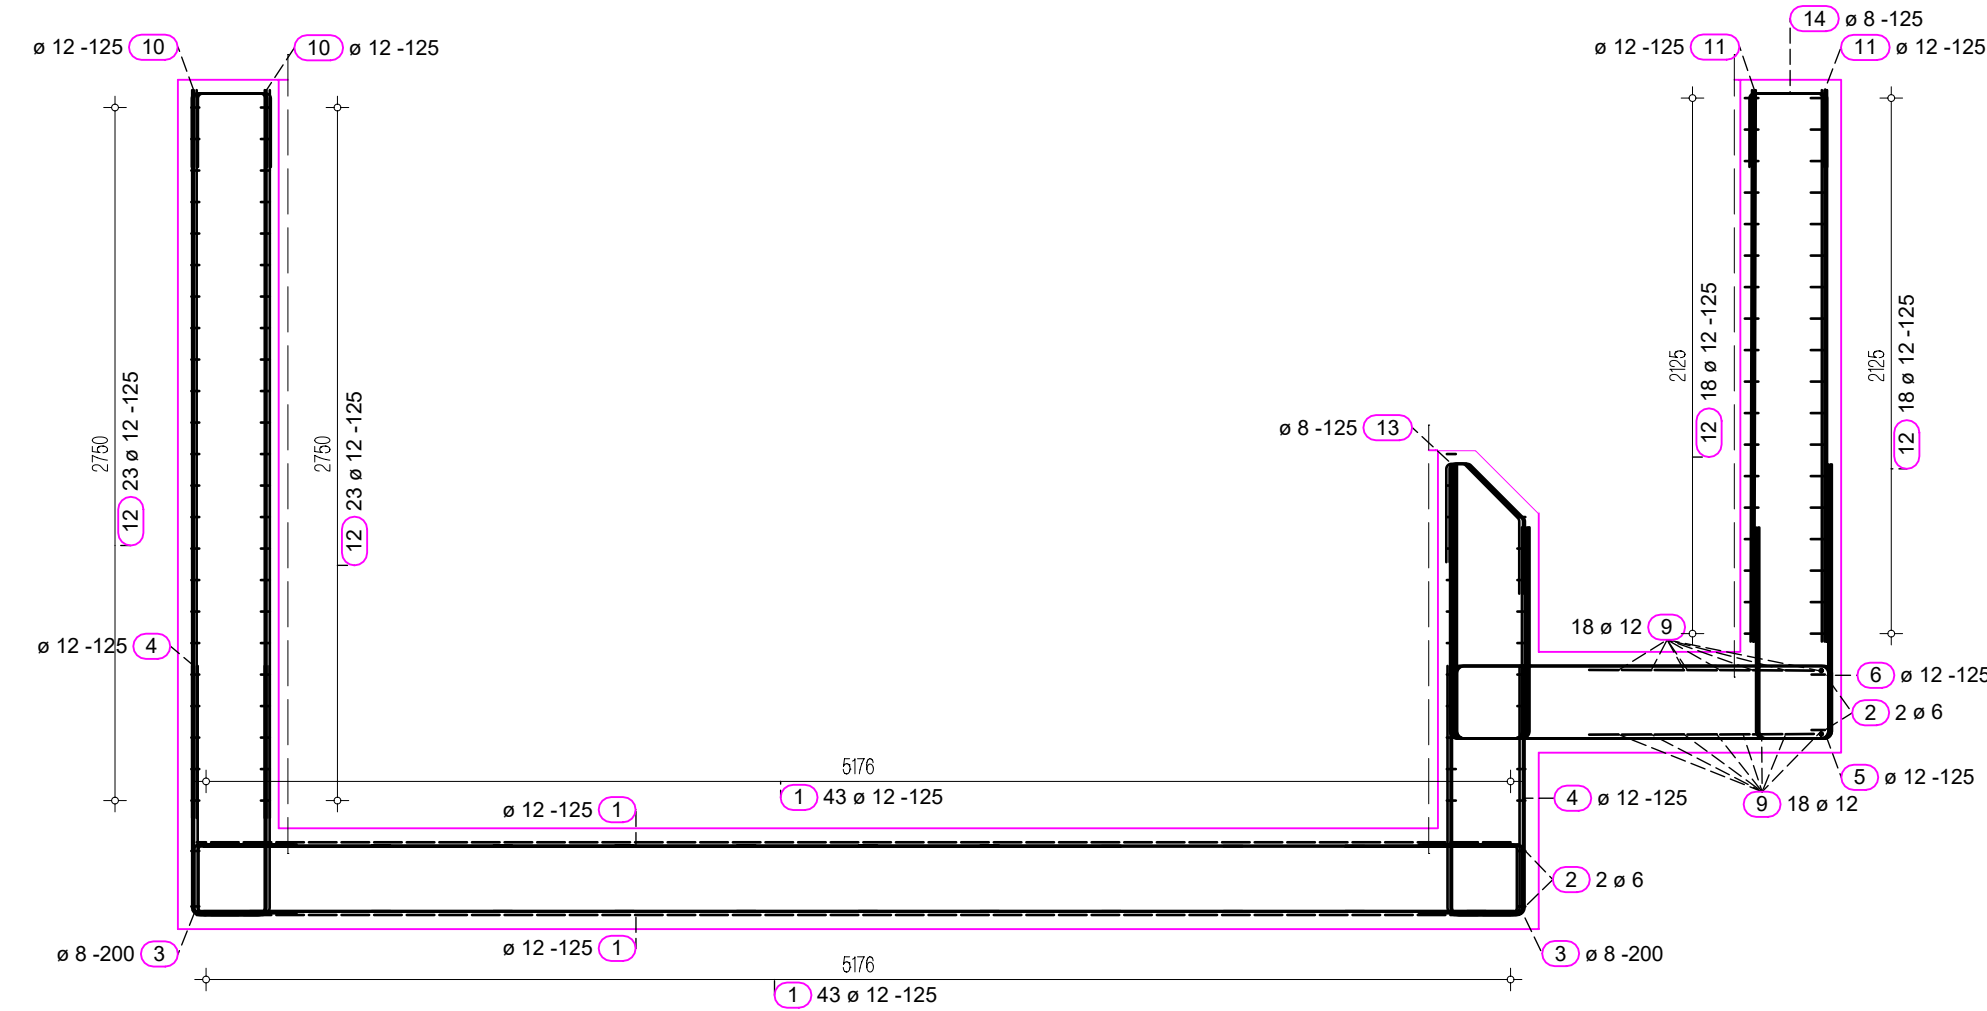

1 172 ø 12				
Tvar	Ks	Délka a [mm]	Délka Jeden prut [mm]	Délka Celkem [mm]
1.1	8	295	295	2390
1.2	8	1640	1640	13120
1.3	8	2240	2240	17920
1.4	8	2760	2760	22080
1.5	8	3085	3085	24680
1.6	8	3410	3410	27280
1.7	8	3735	3735	29880
1.8	8	3935	3935	31480
1.9	8	4125	4125	33000
1.10	8	4315	4315	34520
1.11	8	4510	4510	36080
1.12	8	4650	4650	37200
1.13	8	4755	4755	38040
1.14	8	4855	4855	38840
1.15	8	4960	4960	39680
1.16	8	5065	5065	40520
1.17	8	5135	5135	41080
1.18	8	5165	5165	41320
1.19	8	5200	5200	41600
1.20	8	5235	5235	41880
1.21	8	5265	5265	42120
1.22	4	5300	5300	21200
Celková délka = 695.880 m				

2 36 ø 12				
Tvar	Ks	Délka a [mm]	Délka Jeden prut [mm]	Délka Celkem [mm]
9.1	2	845	845	1690
9.2	4	2240	2240	8960
9.3	2	2840	2840	5680
9.4	2	3445	3445	6890
9.5	2	3970	3970	7940
9.6	2	4315	4315	8630
9.7	2	4660	4660	9320
9.8	2	5005	5005	10010
9.9	2	5350	5350	10700
9.10	2	1860	1860	3720
9.11	2	1460	1460	2920
9.12	2	1200	1200	2400
9.13	2	945	945	1890
9.14	2	695	695	1390
9.15	2	475	475	950
9.16	2	285	285	570
9.17	2	95	95	190
Celková délka = 83.850 m				

