




1 - KM 0.02000

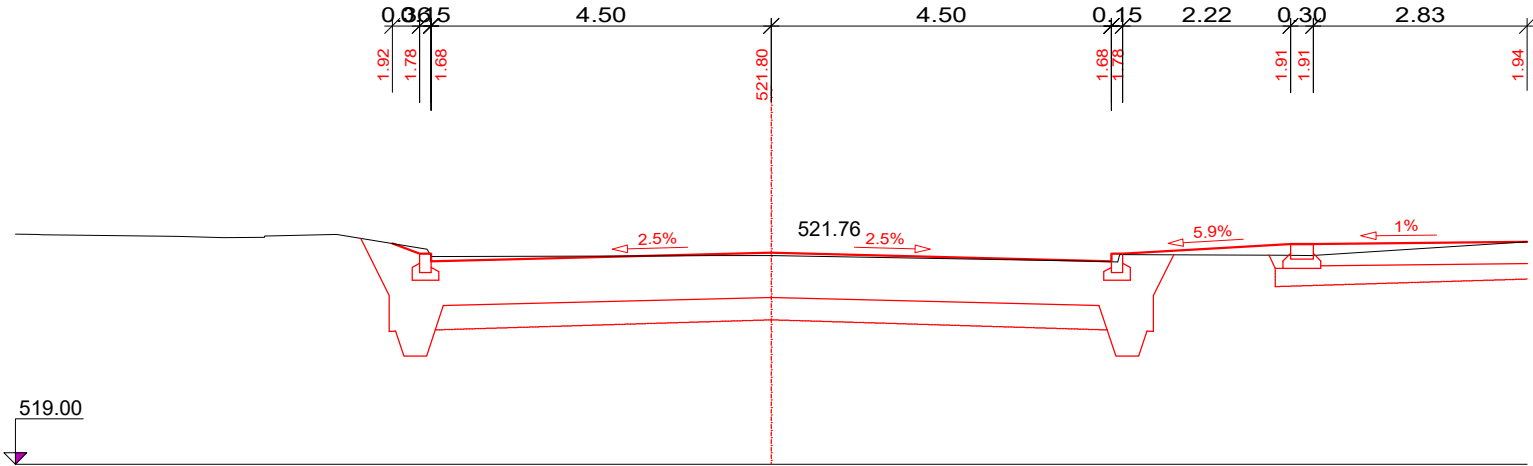


4 - KM 0.08515

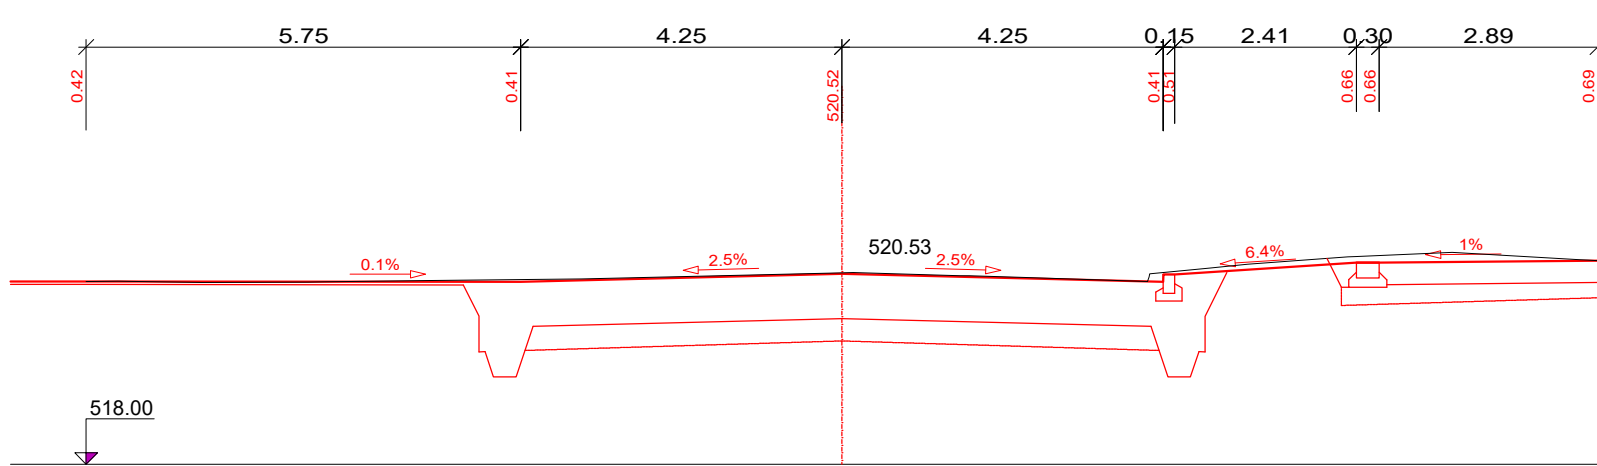


7 - KM 0.14000

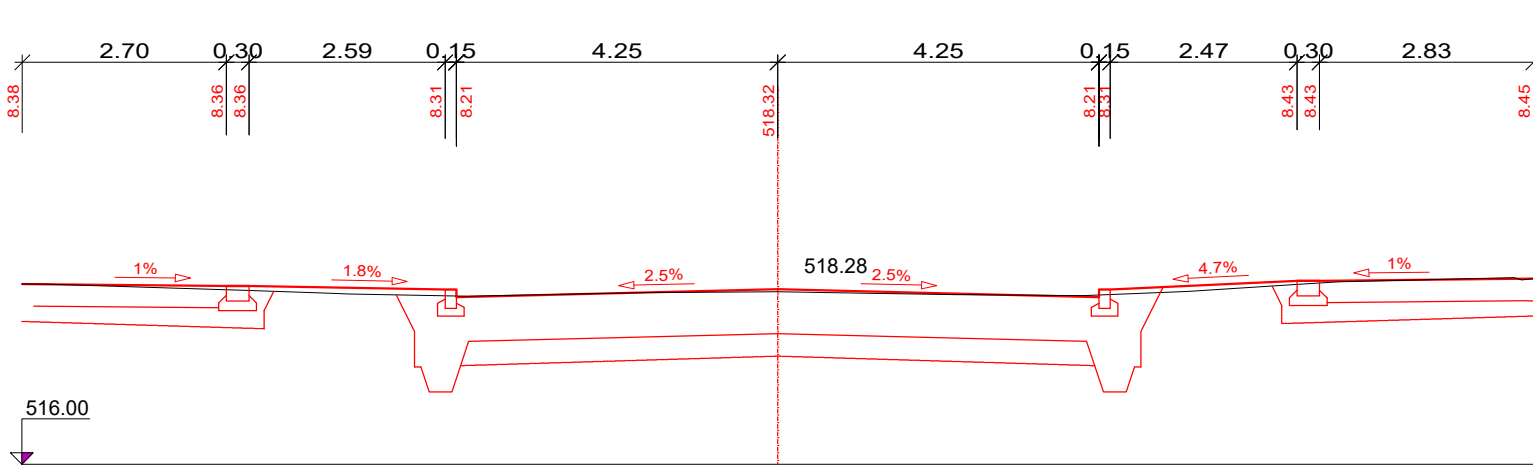


10 - KM 0.20000

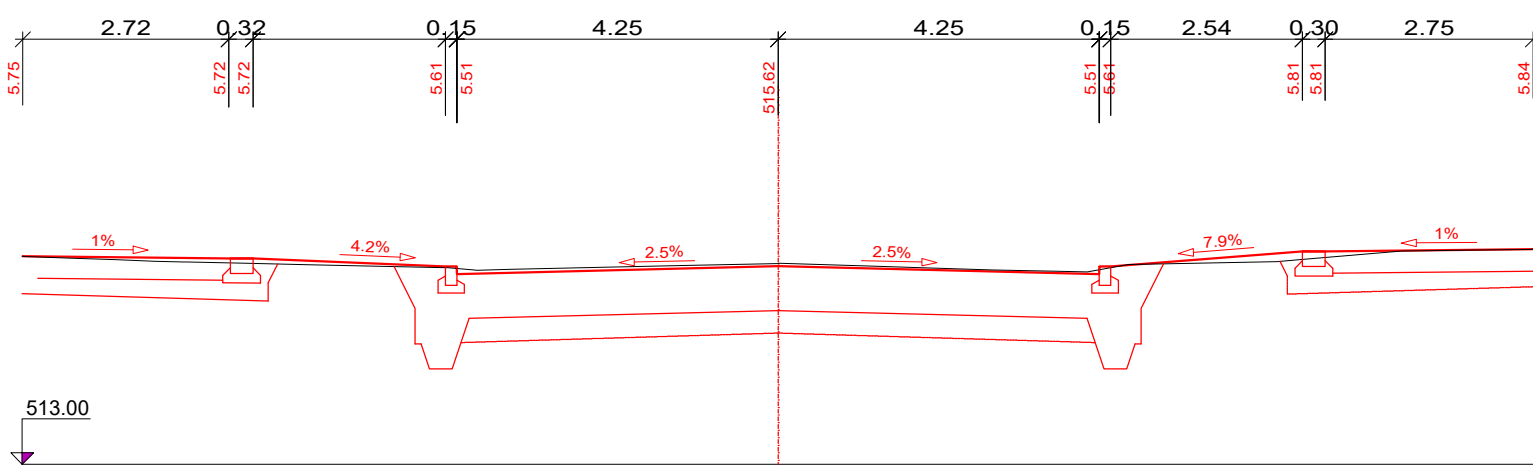


2 - KM 0.03980

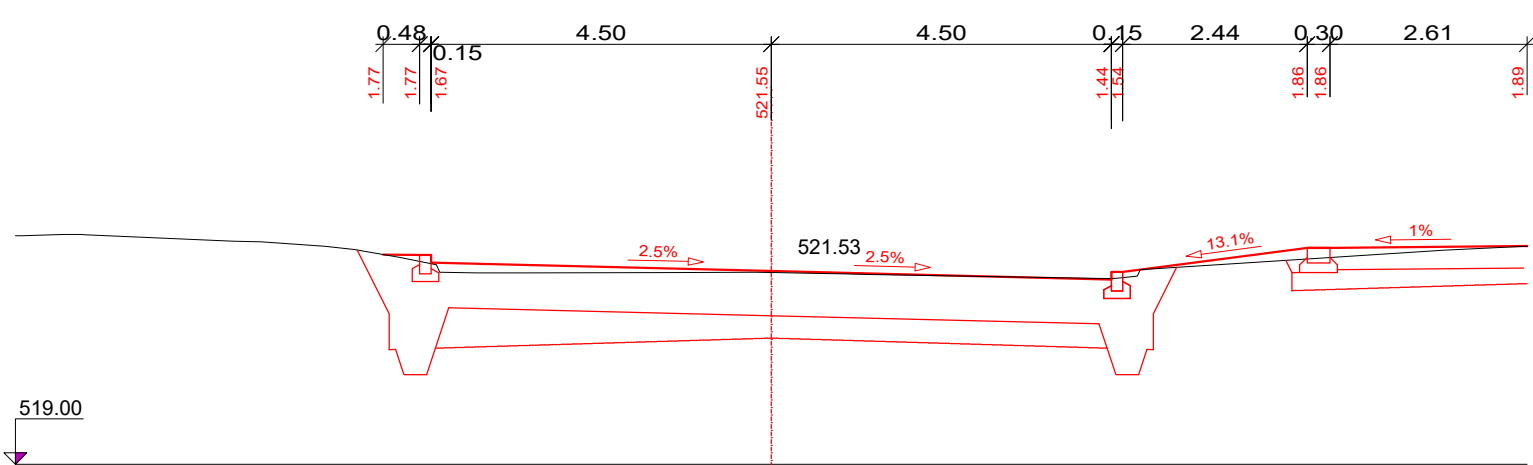


5 - KM 0.10000

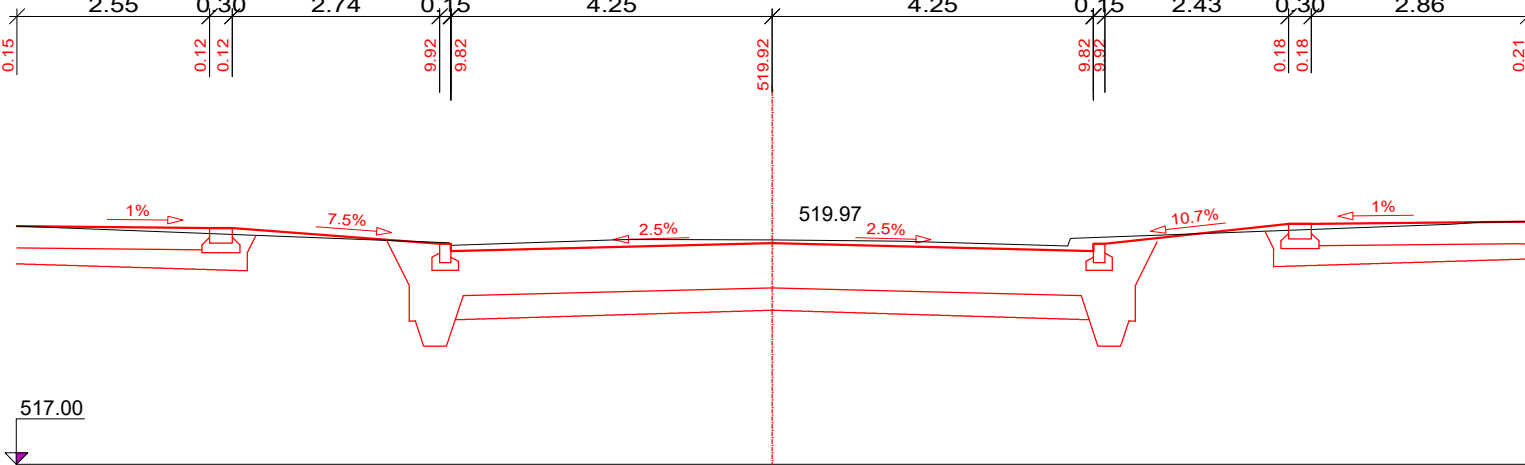


8 - KM 0.16000

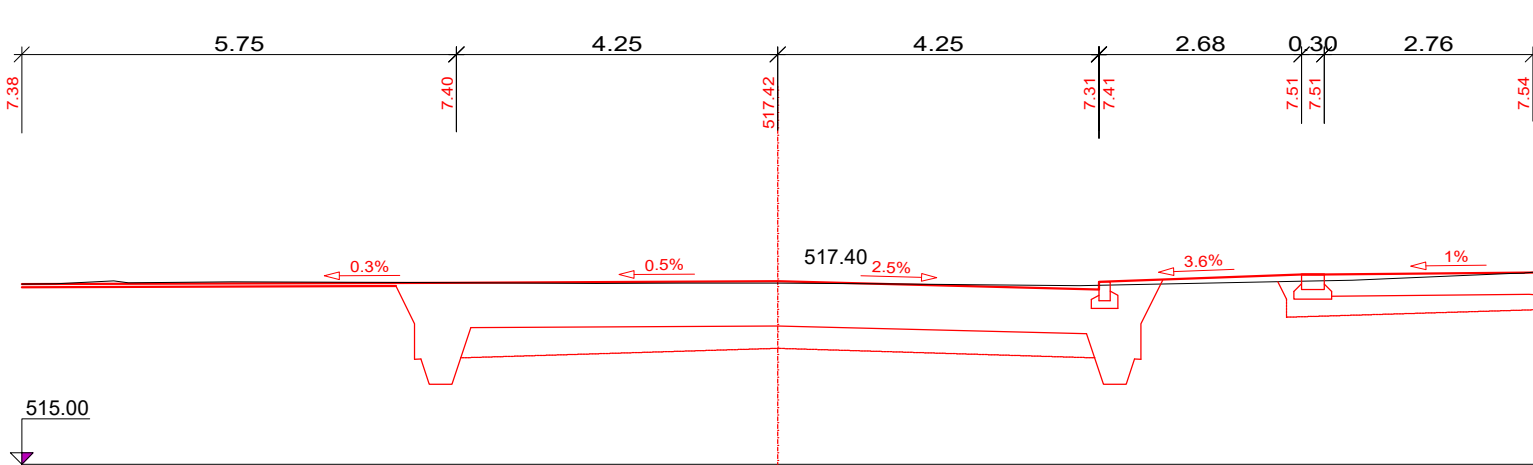


11 - KM 0.22000

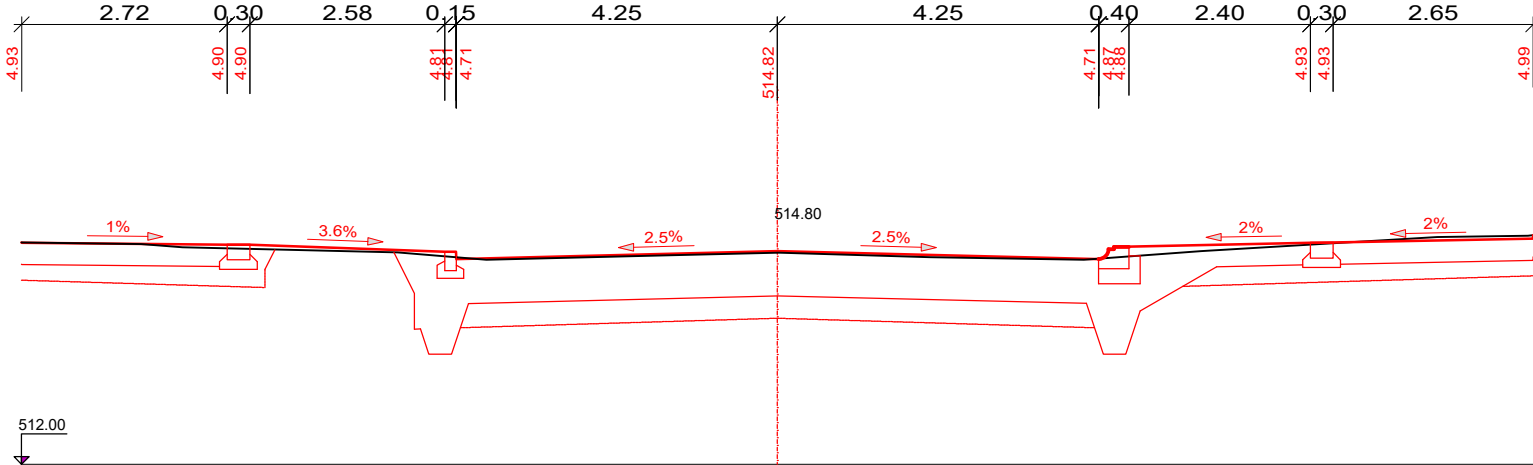


3 - KM 0.06000

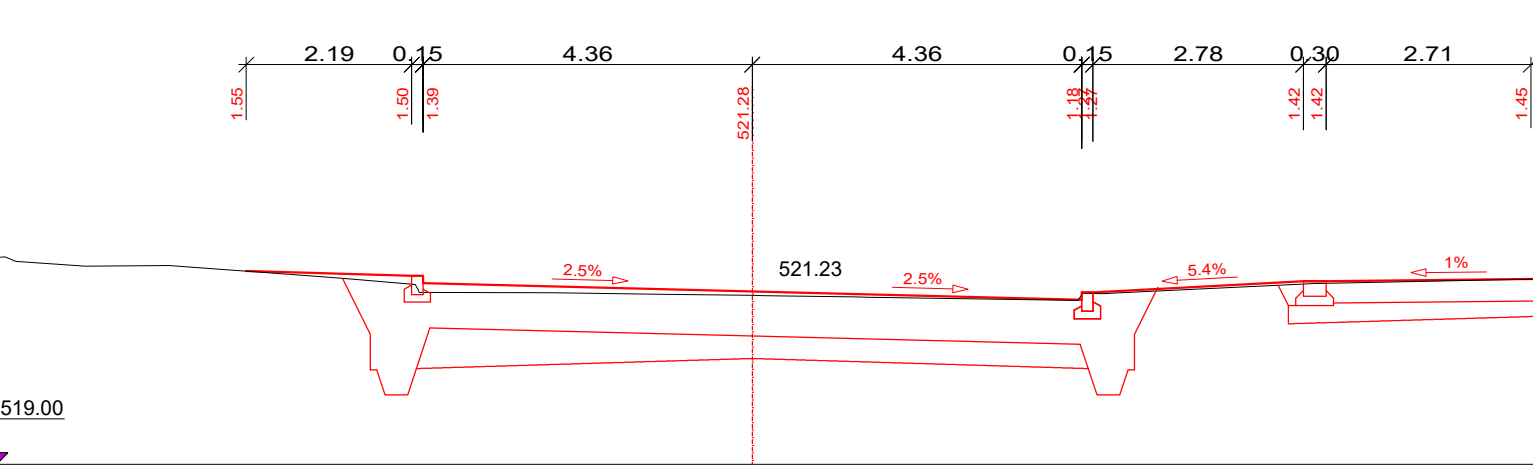


6 - KM 0.12000

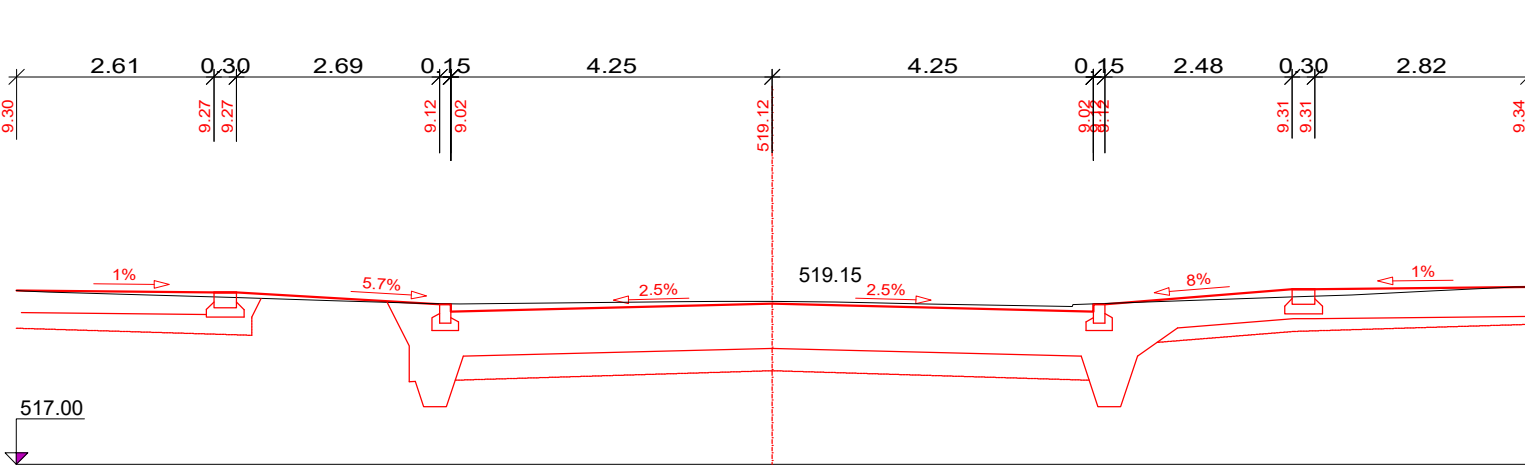

9 - KM 0.18000

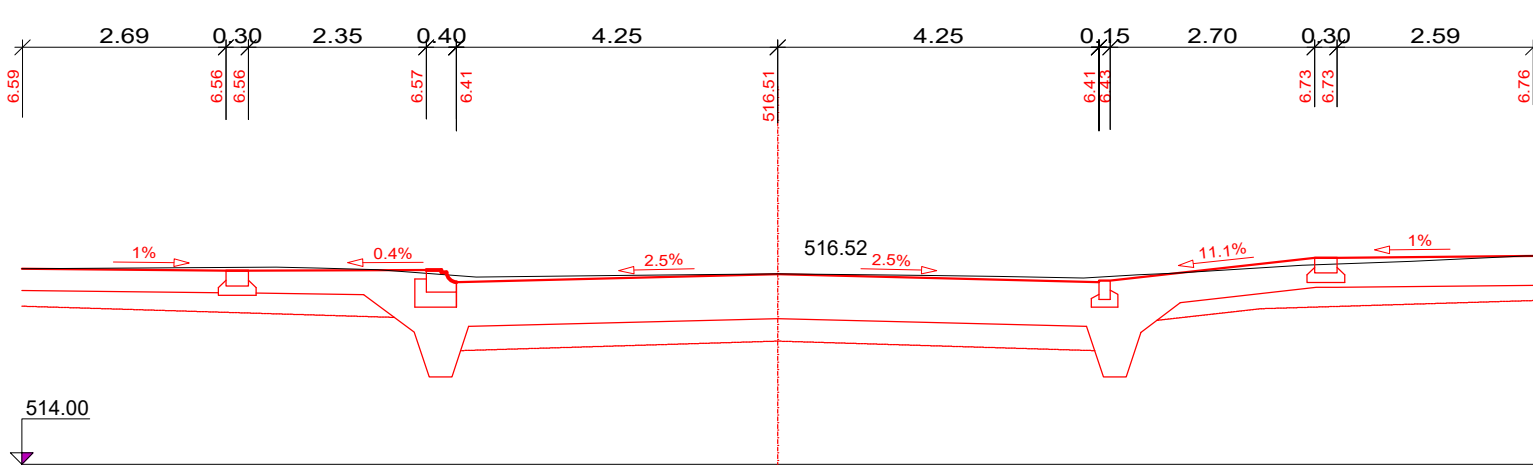


12 - KM 0.23700

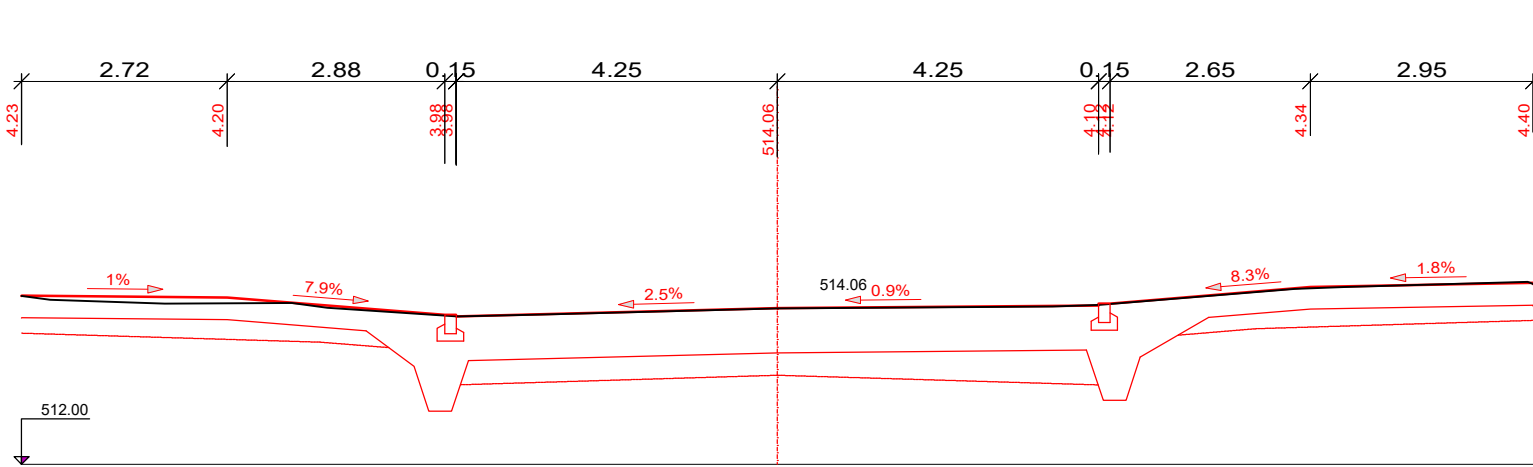

REVIZE DOKUMENTACE Č.1

NAVRH/VYPRACOVAL: ING. ŠILHÁNKOVÁ	ZODPOVĚDNÝ PROJEKTANT: ING. HALOUZKA	VEDOUcí PROJEKTANT: ING. HALOUZKA	TECHNICKÁ KONTROLA: ING. LAZÁREK, DIS.
KRAJ: VYSOČINA		KATASTR. OZEMÍ: JIHLAVA	
INVESTOR: Statutární město Jihlava Masarykovo nám. 97/1, 586 01 Jihlava			
AKCE: <b>Vodovod a kanalizace ul. 17. listopadu, Jihlava</b>			
OBJEKT: <b>SO 04 REKONSTRUKCE POVRCHŮ</b>			
<b>PRÍČNÉ ŘEZY</b>			

 Majmírovo nám. 3105/6a, 612 00 Brno IČ: 29262747, TEL.: 605 114 896	
DATUM:	07/2025
STUPEŇ:	DPS
FORMÁT:	5x4
MĚŘITVO:	ČÍSLO PRÍLOHY: <b>D.4.8.</b>