


POHLED SV

POHLED JZ

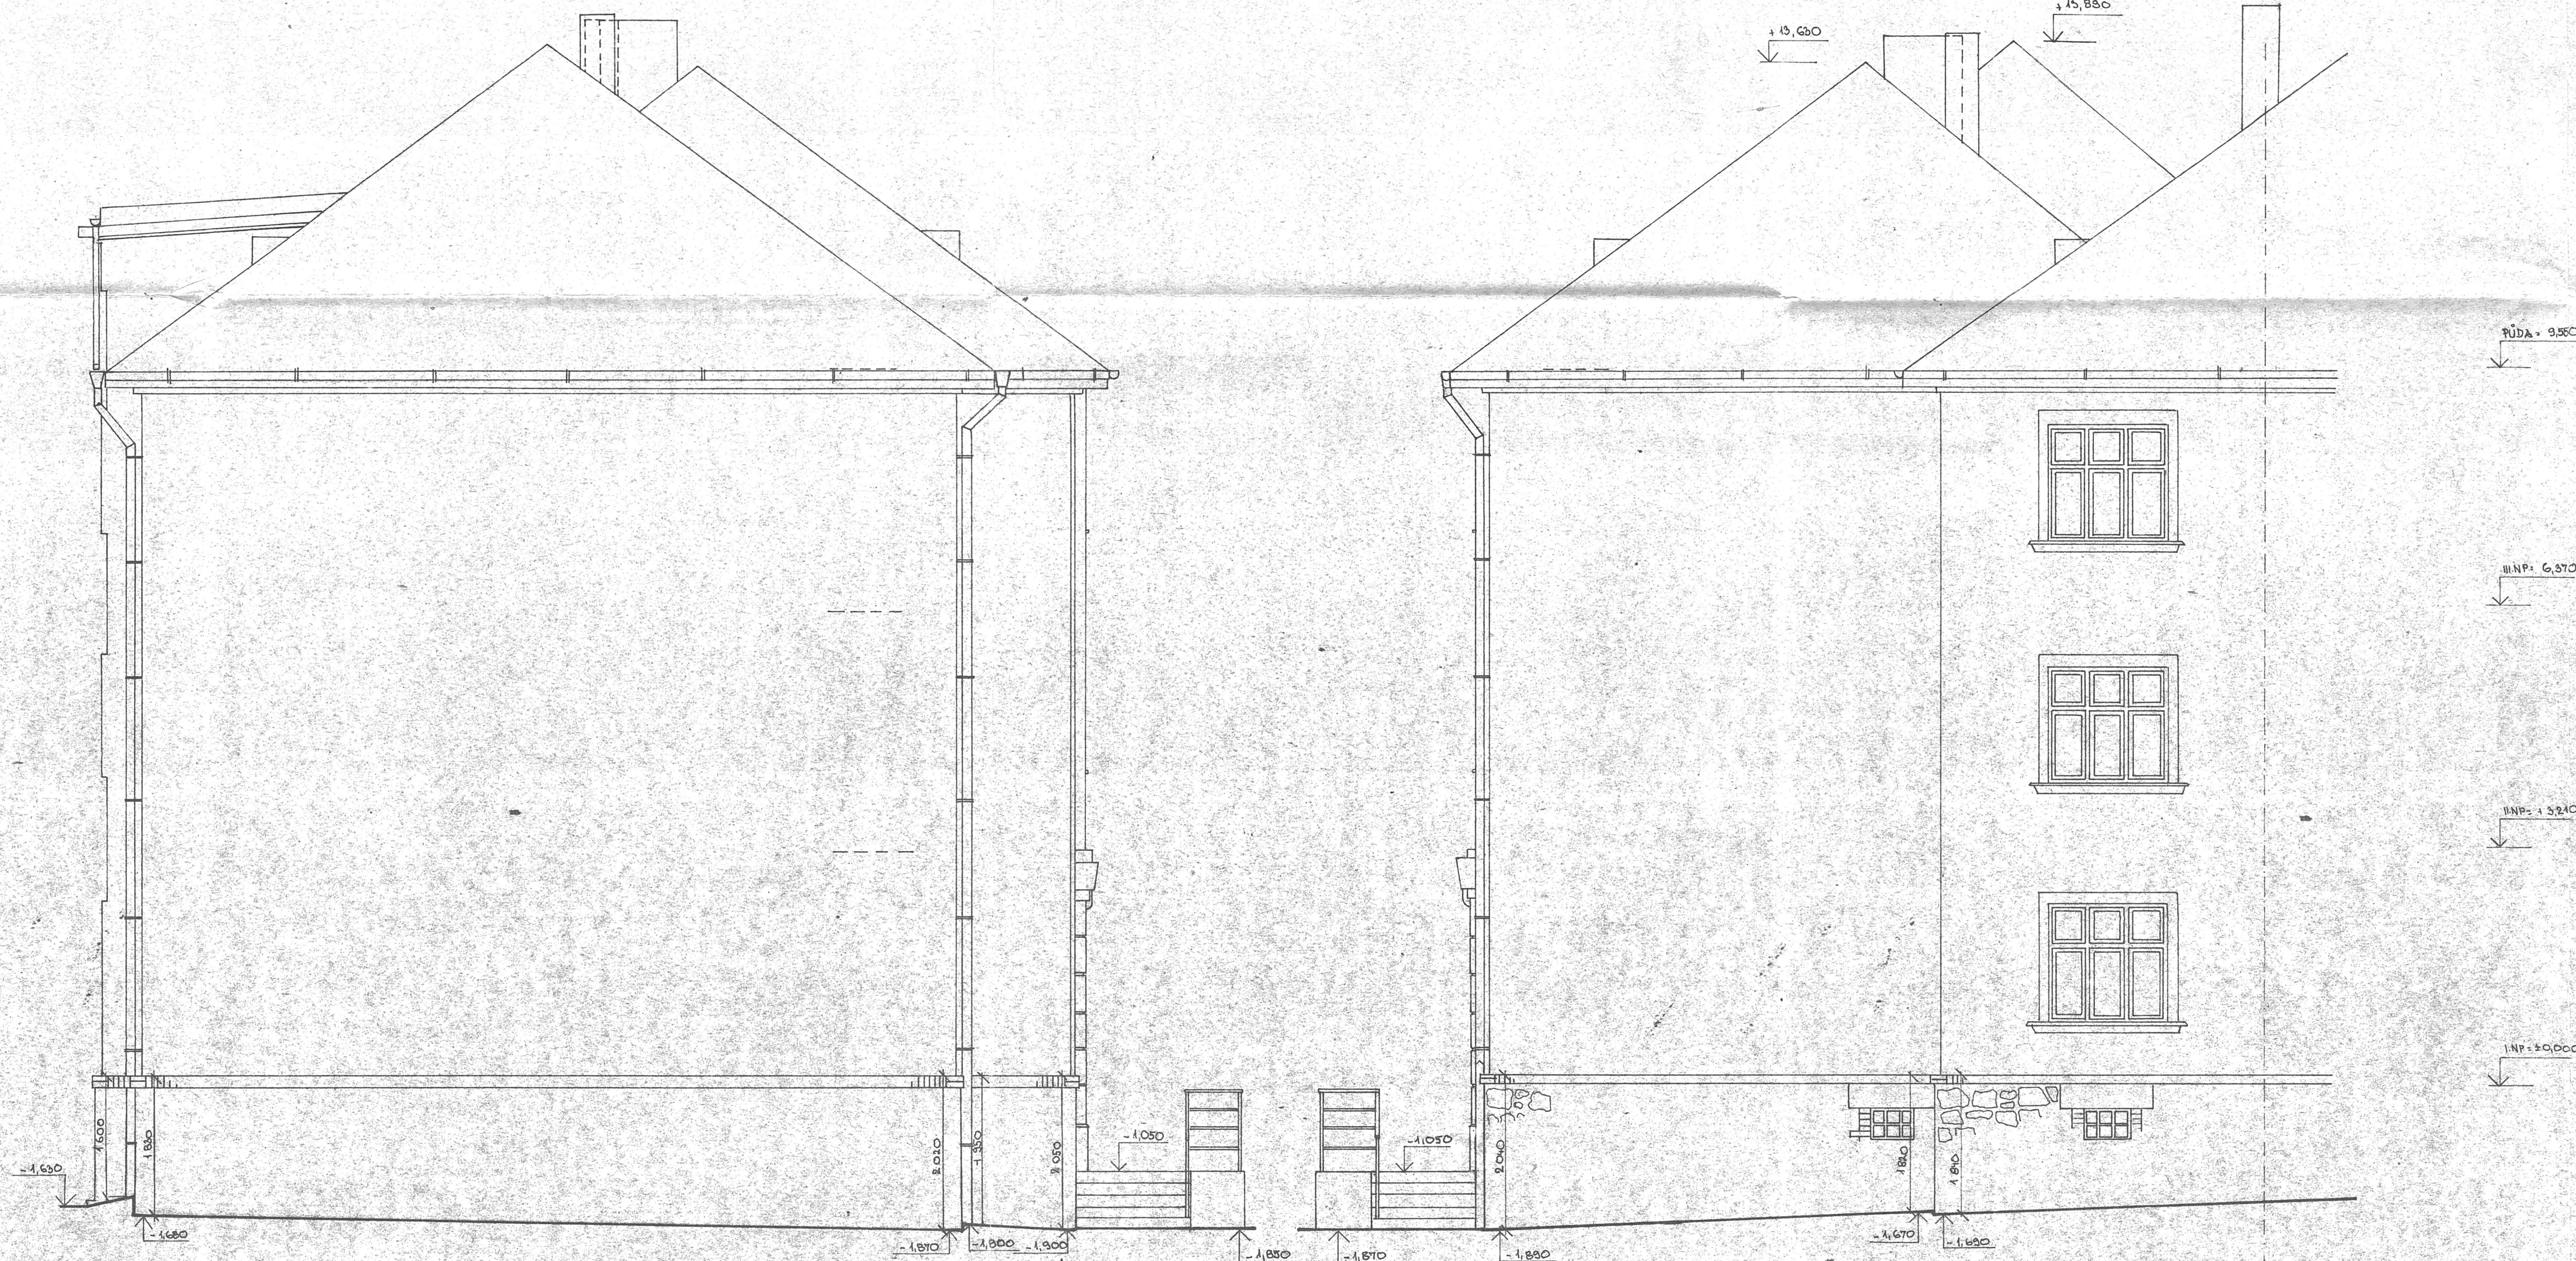

LEGENDA : VIX' V. Č. B, 9

VED. PROJEKTANT	ZOD.	POS.	POS. ZOD.	POS. ZOD.
P. SVOBODA	ING. HOLUBOVA	ING. HOS.	JIRASKA	
INVESTOR	P. J. H.	JIRASKA	PROJEKT STA. JIRASKOVA VED. STR. ING. VESELIK	
AKCE	XSS	JIRASKOVA	22	FORMAT 10 A4
PROFESI	STAVEBNI	BOJNIC	SV, JK	PROJEKT 142 / 83
OBSEK	POHLEDY	BOJNIC	SV, JK	PARA MERITKO 1:50
				C. VYKRESU 10